

9400+P  
b.k. nok


5640+P  
b.k. vloer

3000+P  
b.k. vloer

PEL=0  
b.k. vloer gang

3550+P  
b.k. goot

4950+P  
b.k. belending

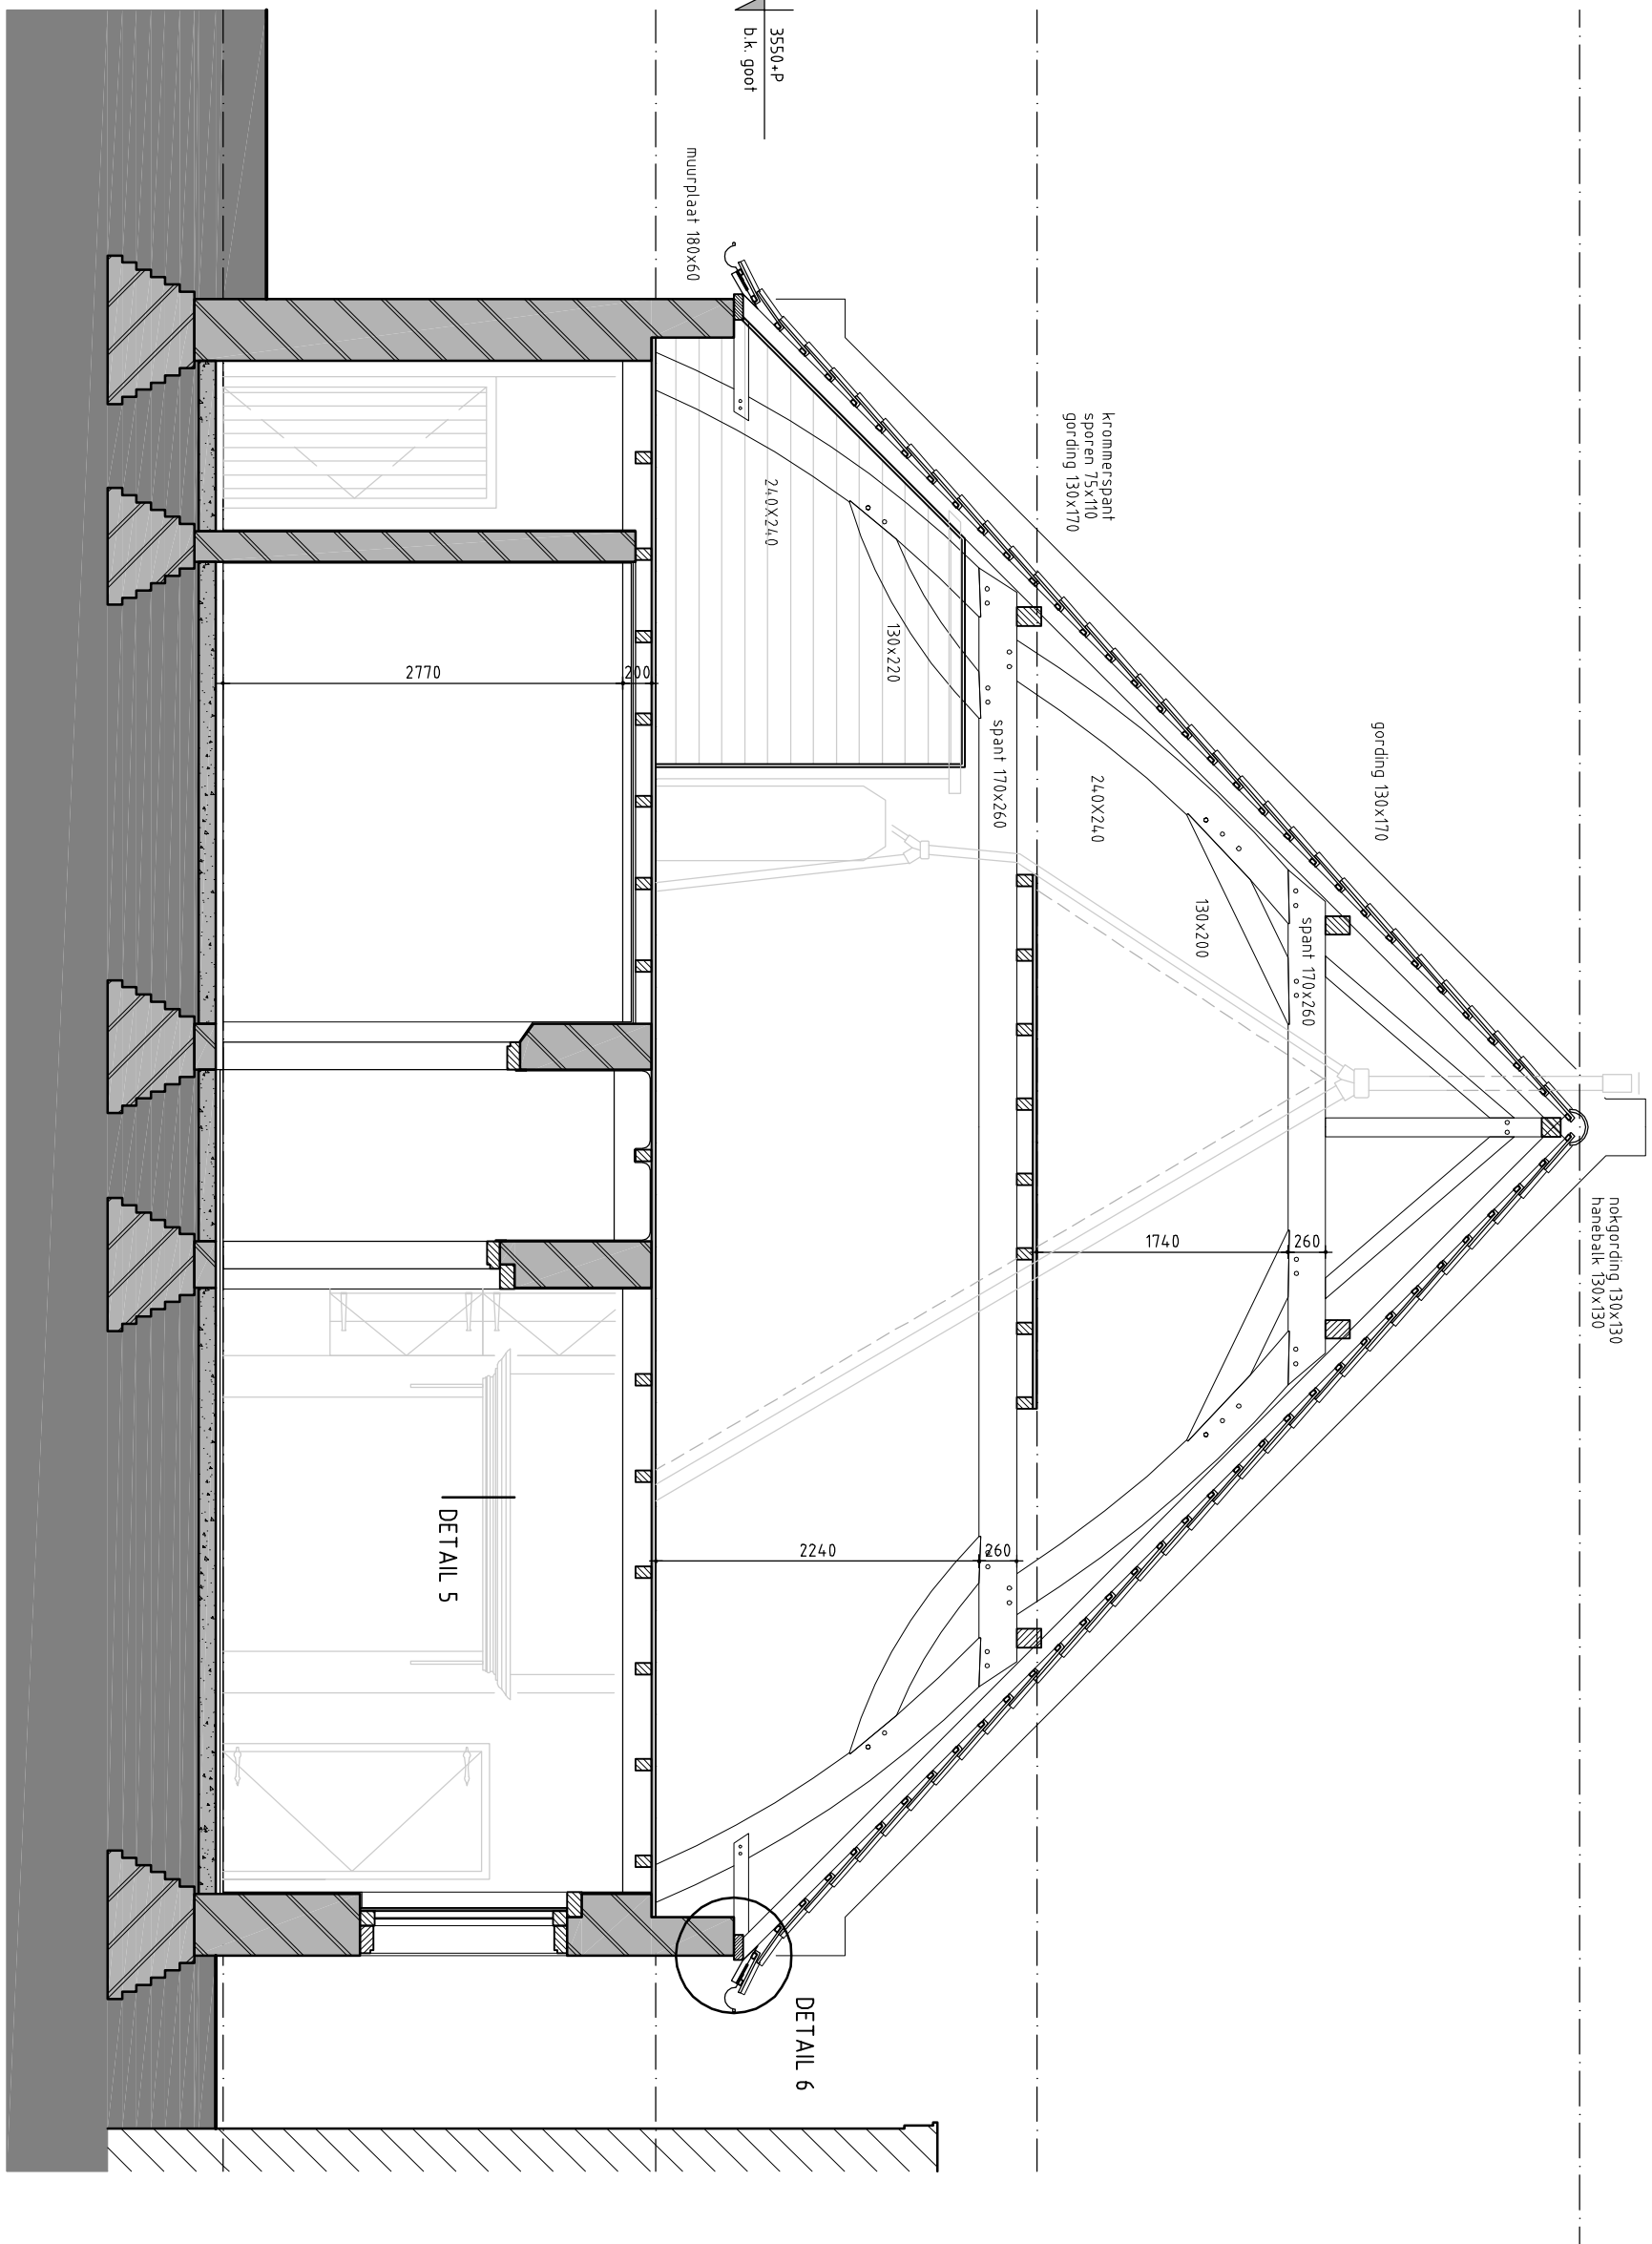

DOORSNED E B - B